


5/18/2023 11:57:45 AM
W:\Client Files\19\Commercial\New Construction\19CN7436 - Springfield Yeshiva Architectural\Revit\Springfield Yeshiva-PD1.5.rvt

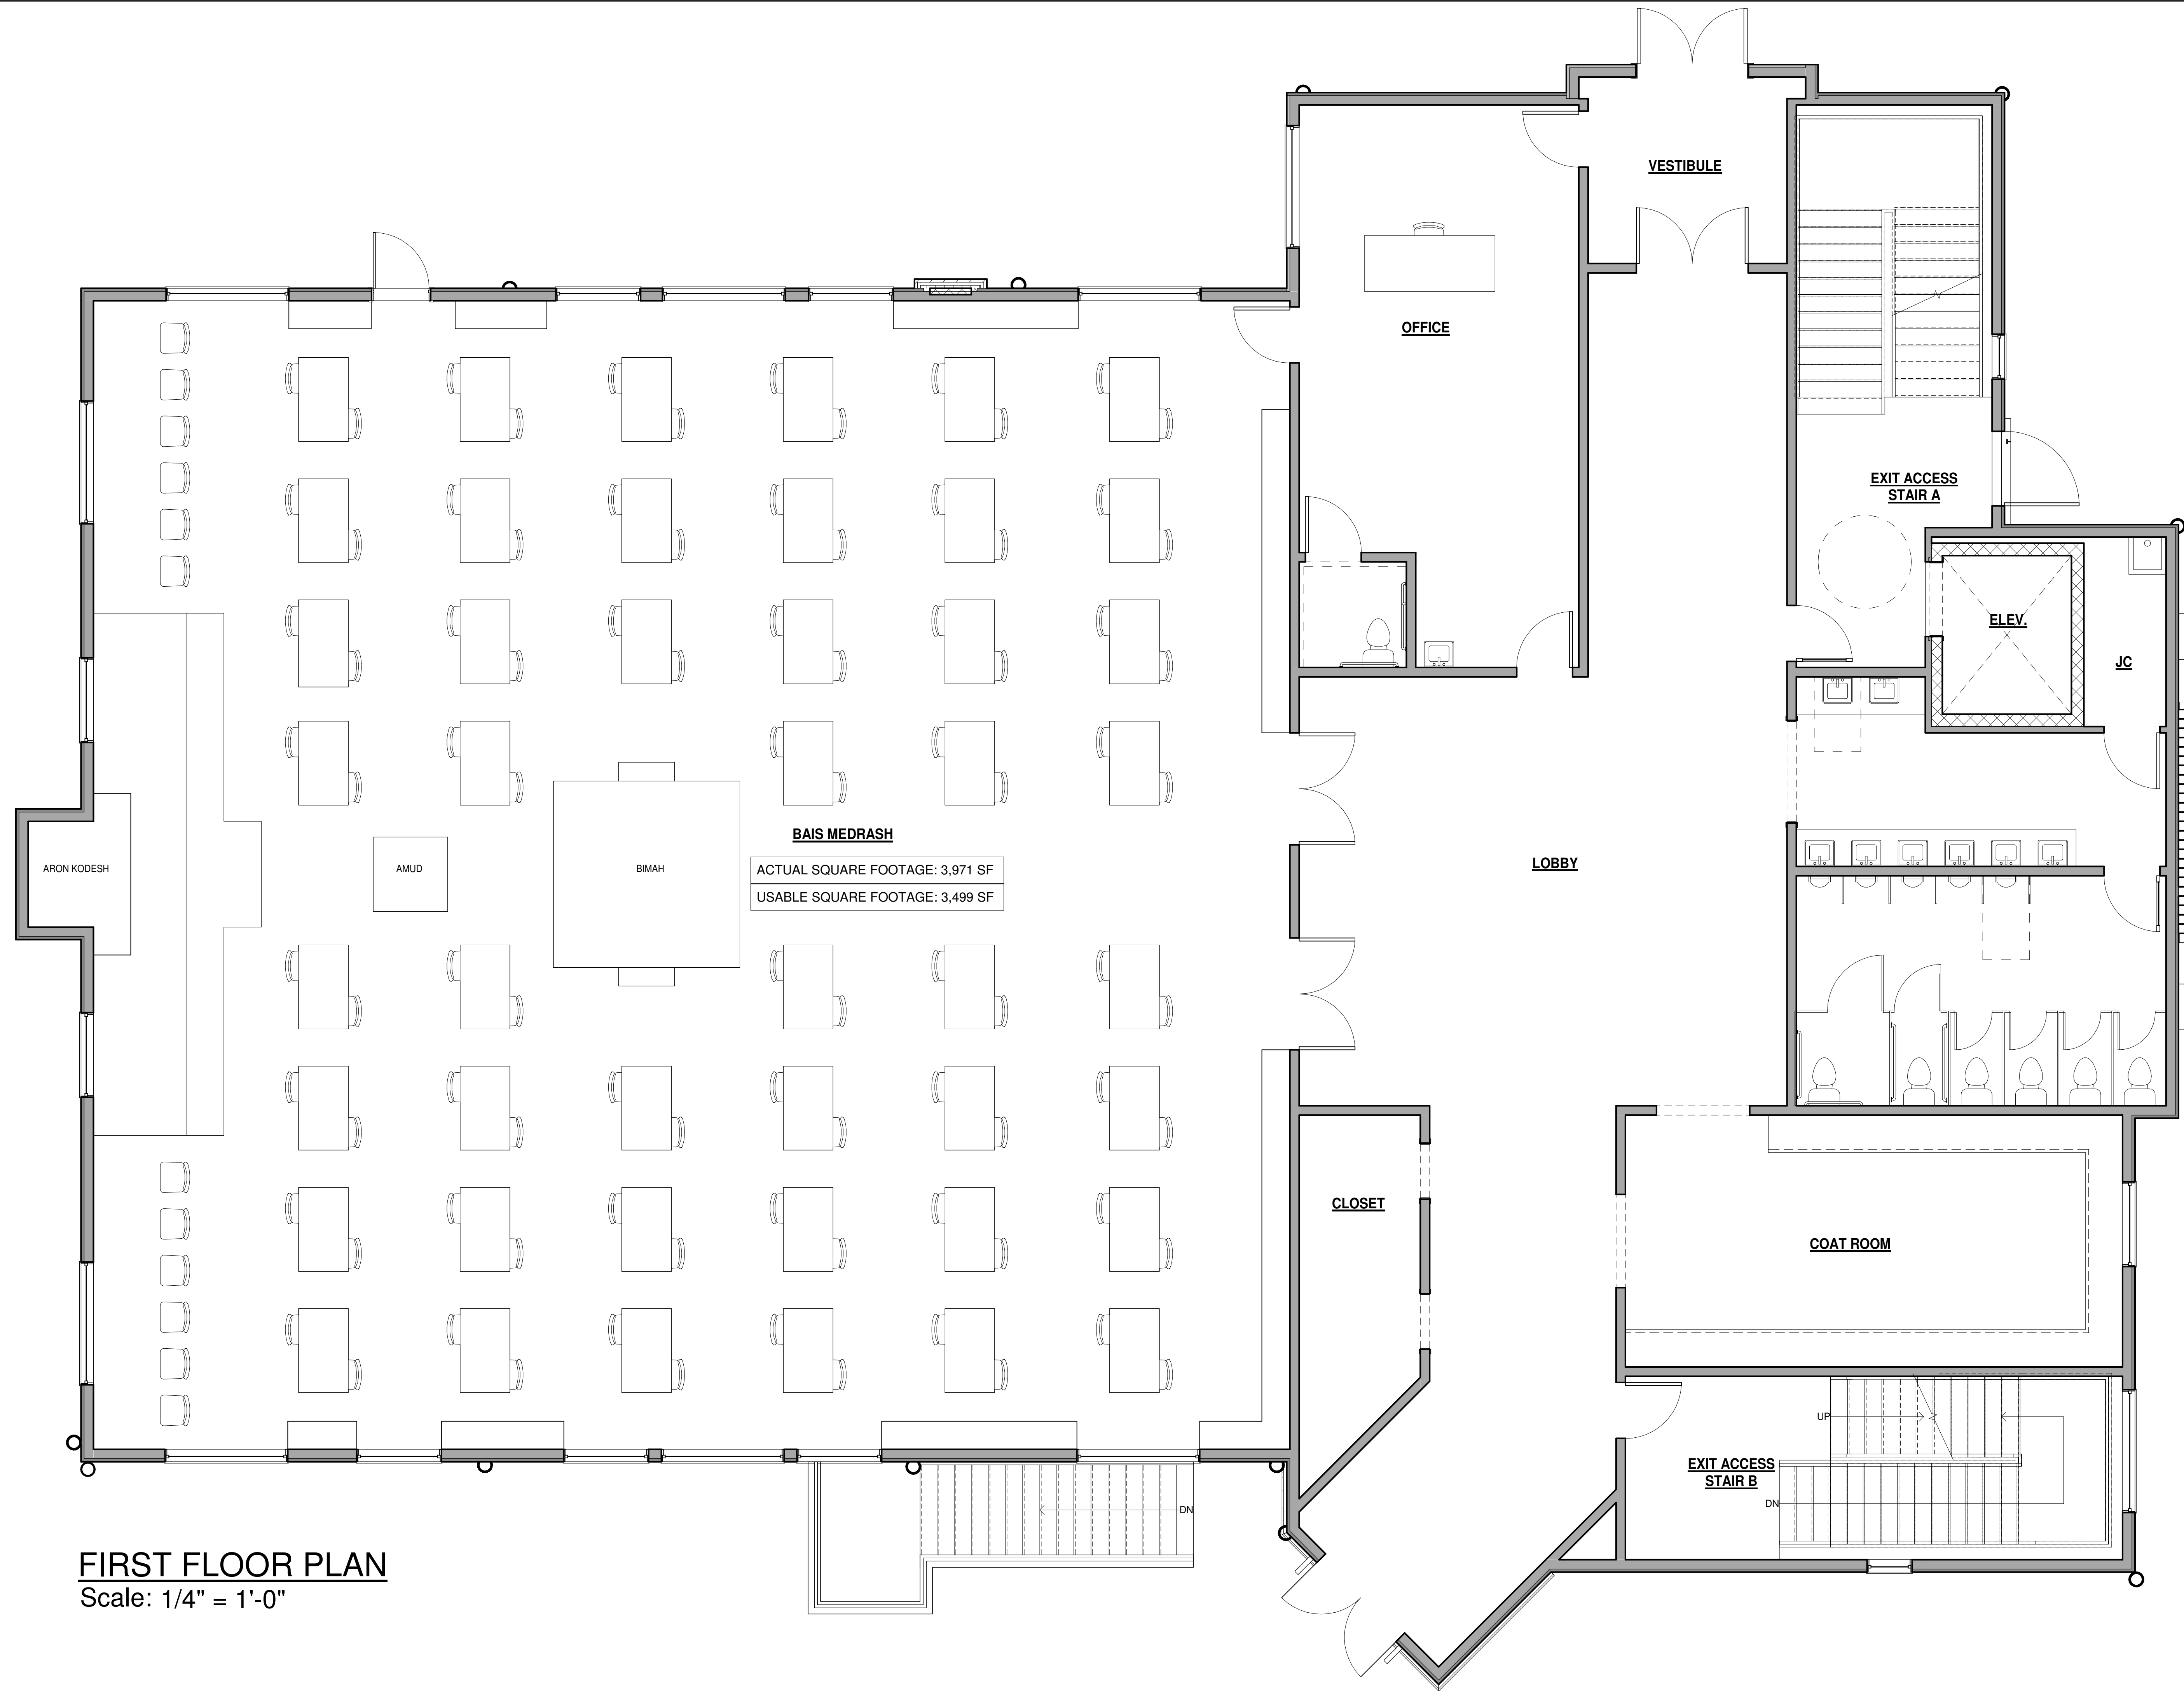

FIRST FLOOR PLAN
Scale: 1/4" = 1'-0"

PROPOSED NEW BUILDING FOR:
Springfield Yeshiva
21 Rockview Ave

Lot: 1, Block: 134
North Plainfield, New Jersey

REVISION LEGEND	
No	Description


Lawrence S. Schreiber AI 10054
© 2023 B+F Design Studio and Architectural Services L.L.C.
No Certificate of Authorization No. 16 0022489

FIRST FLOOR PLAN

JOB #: 19CN7436
DWN: MF
CHK: BF/LSS
DATE: 05/18/2023

DRAWING NO.
B-2

5/18/2023 11:57:46 AM
P:\Client Files\19\Commercial\New Construction\19CN7436 - Springfield Yeshiva Architectural\Rev\Springfield Yeshiva PDI.5.rvt

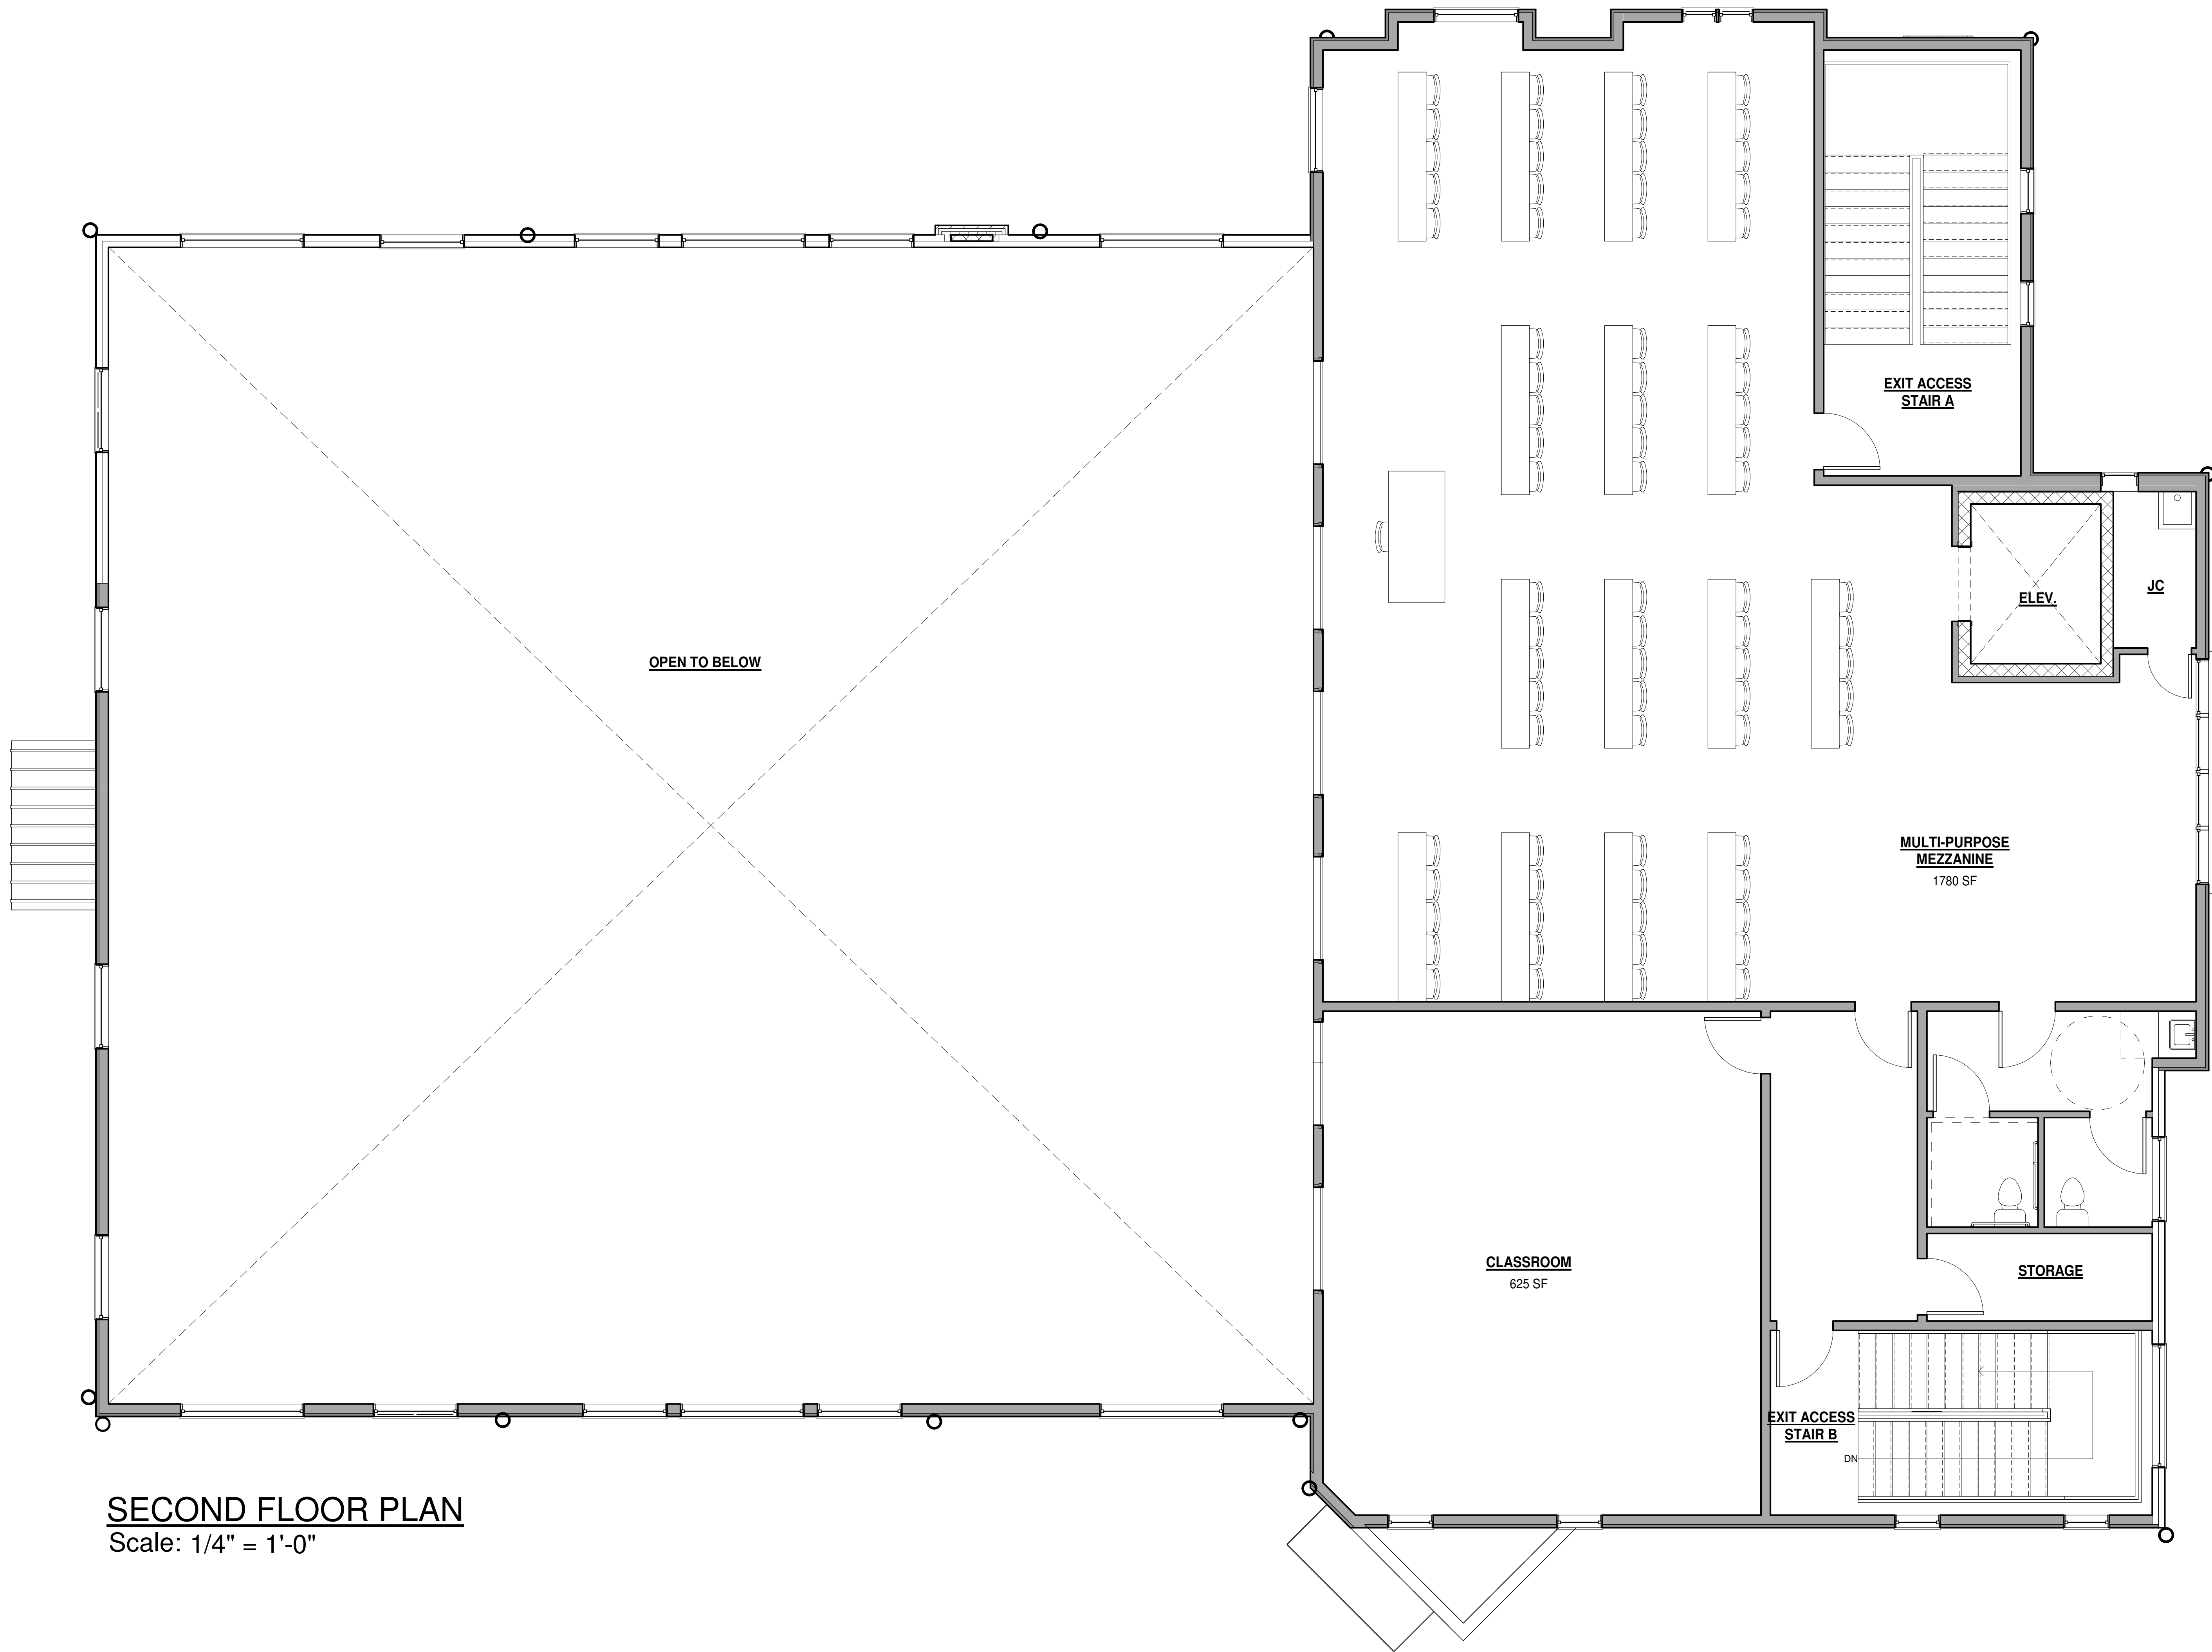

SECOND FLOOR PLAN
Scale: 1/4" = 1'-0"

REVISION LEGEND	
No	Description

Lawrence S. Schreiber AI 10054
© 2023 B + F Design Studio and Architectural Services L.L.C.
No Certificate of Authorization No. 06-0022480

SECOND FLOOR PLAN

JOB #: 19CN7436
DWN: MF
CHK: BF/LSS
DATE: 05/18/2023

DRAWING NO.
B-3