




3 SECTION @ ENTRY CANOPY 1/4" = 1'-0"

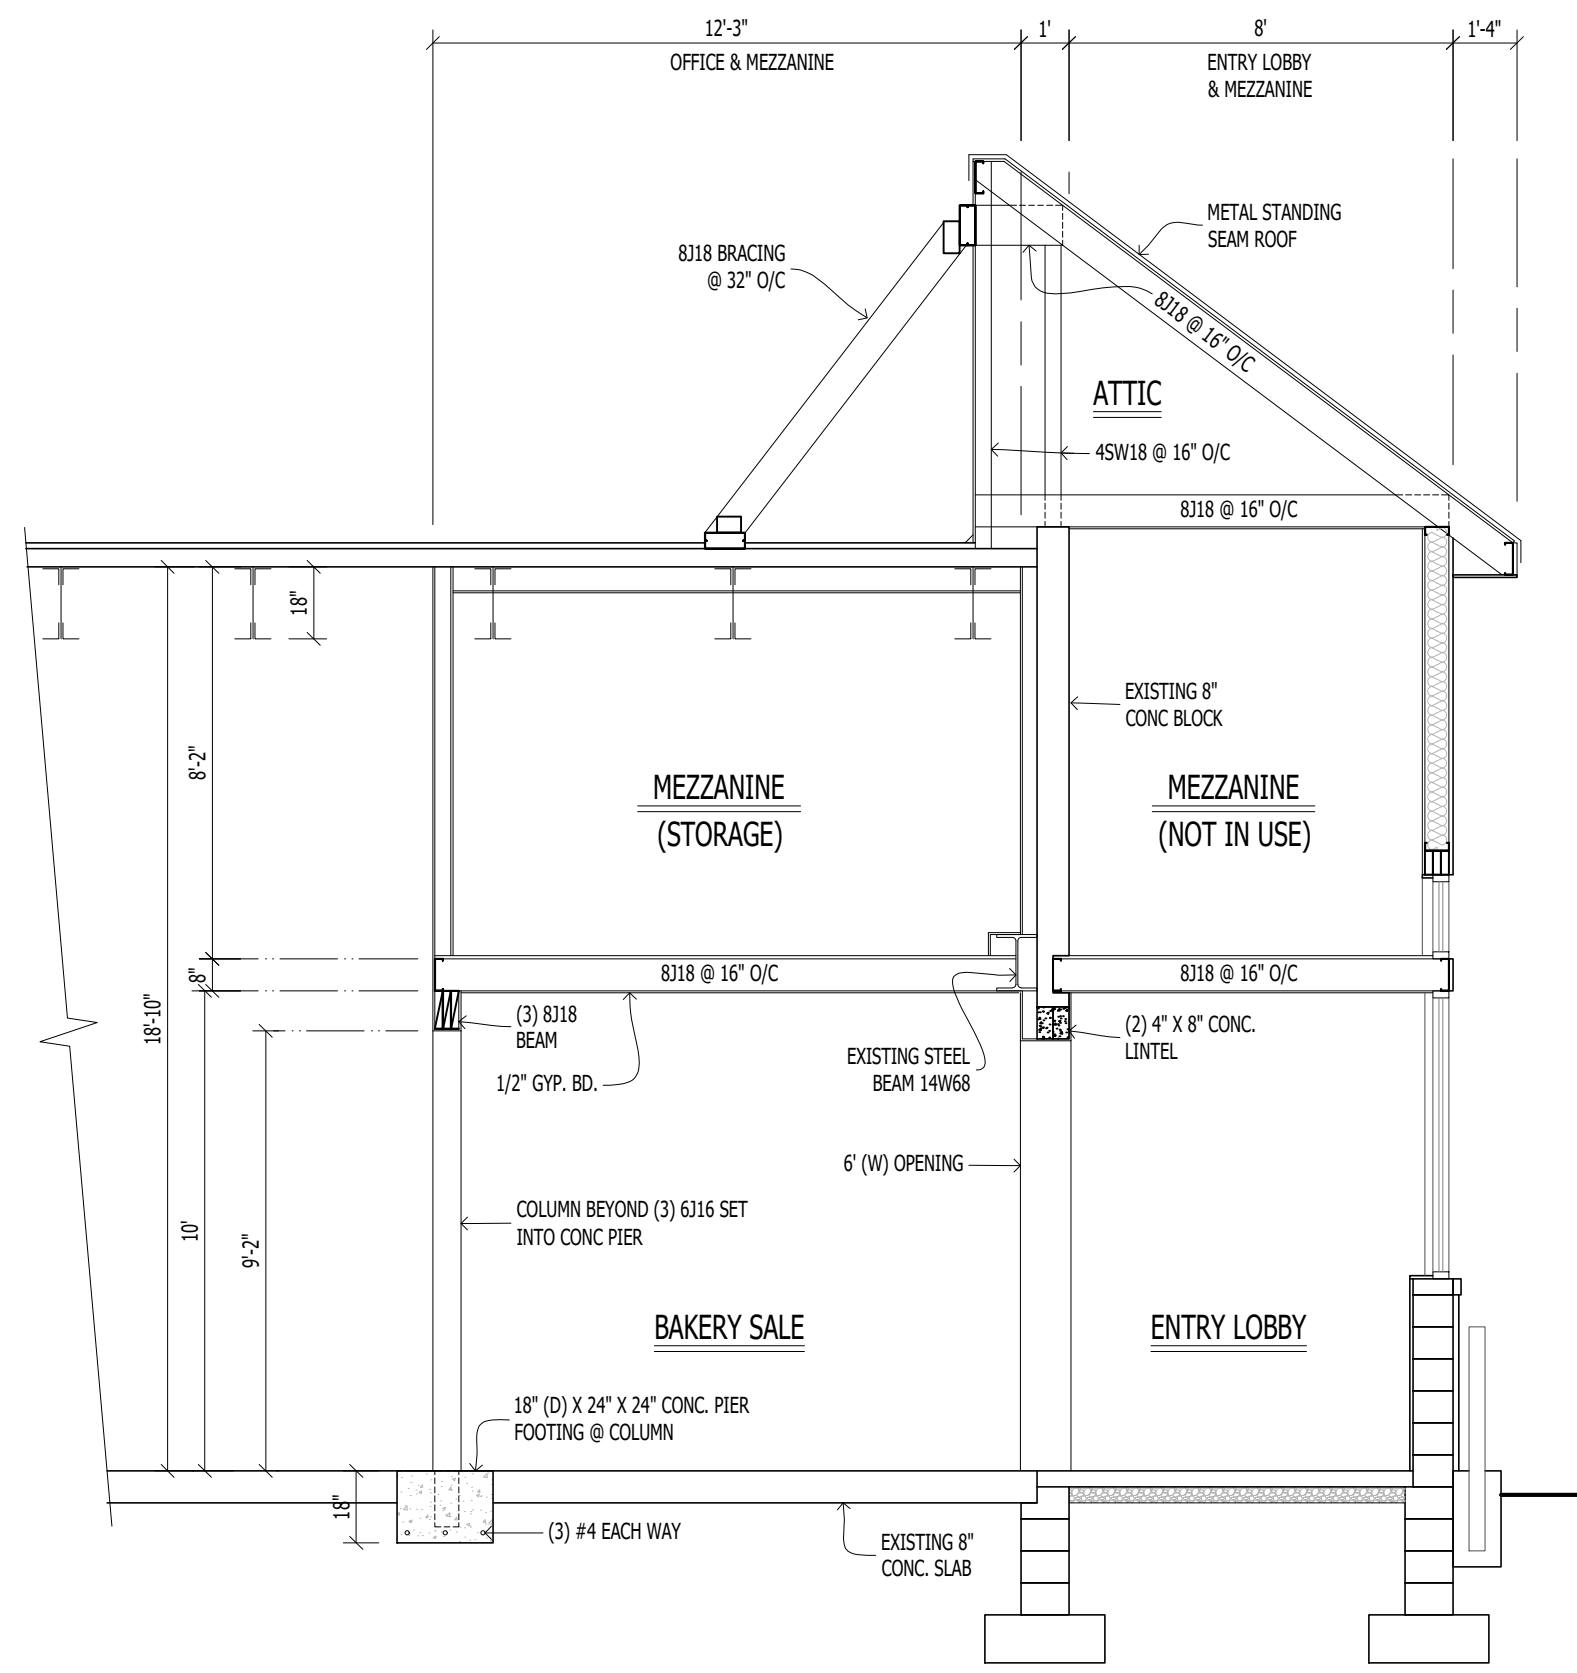


2 SECTION @ BAKERY SALE & ENTRY LOBBY 1/4" = 1'-0"

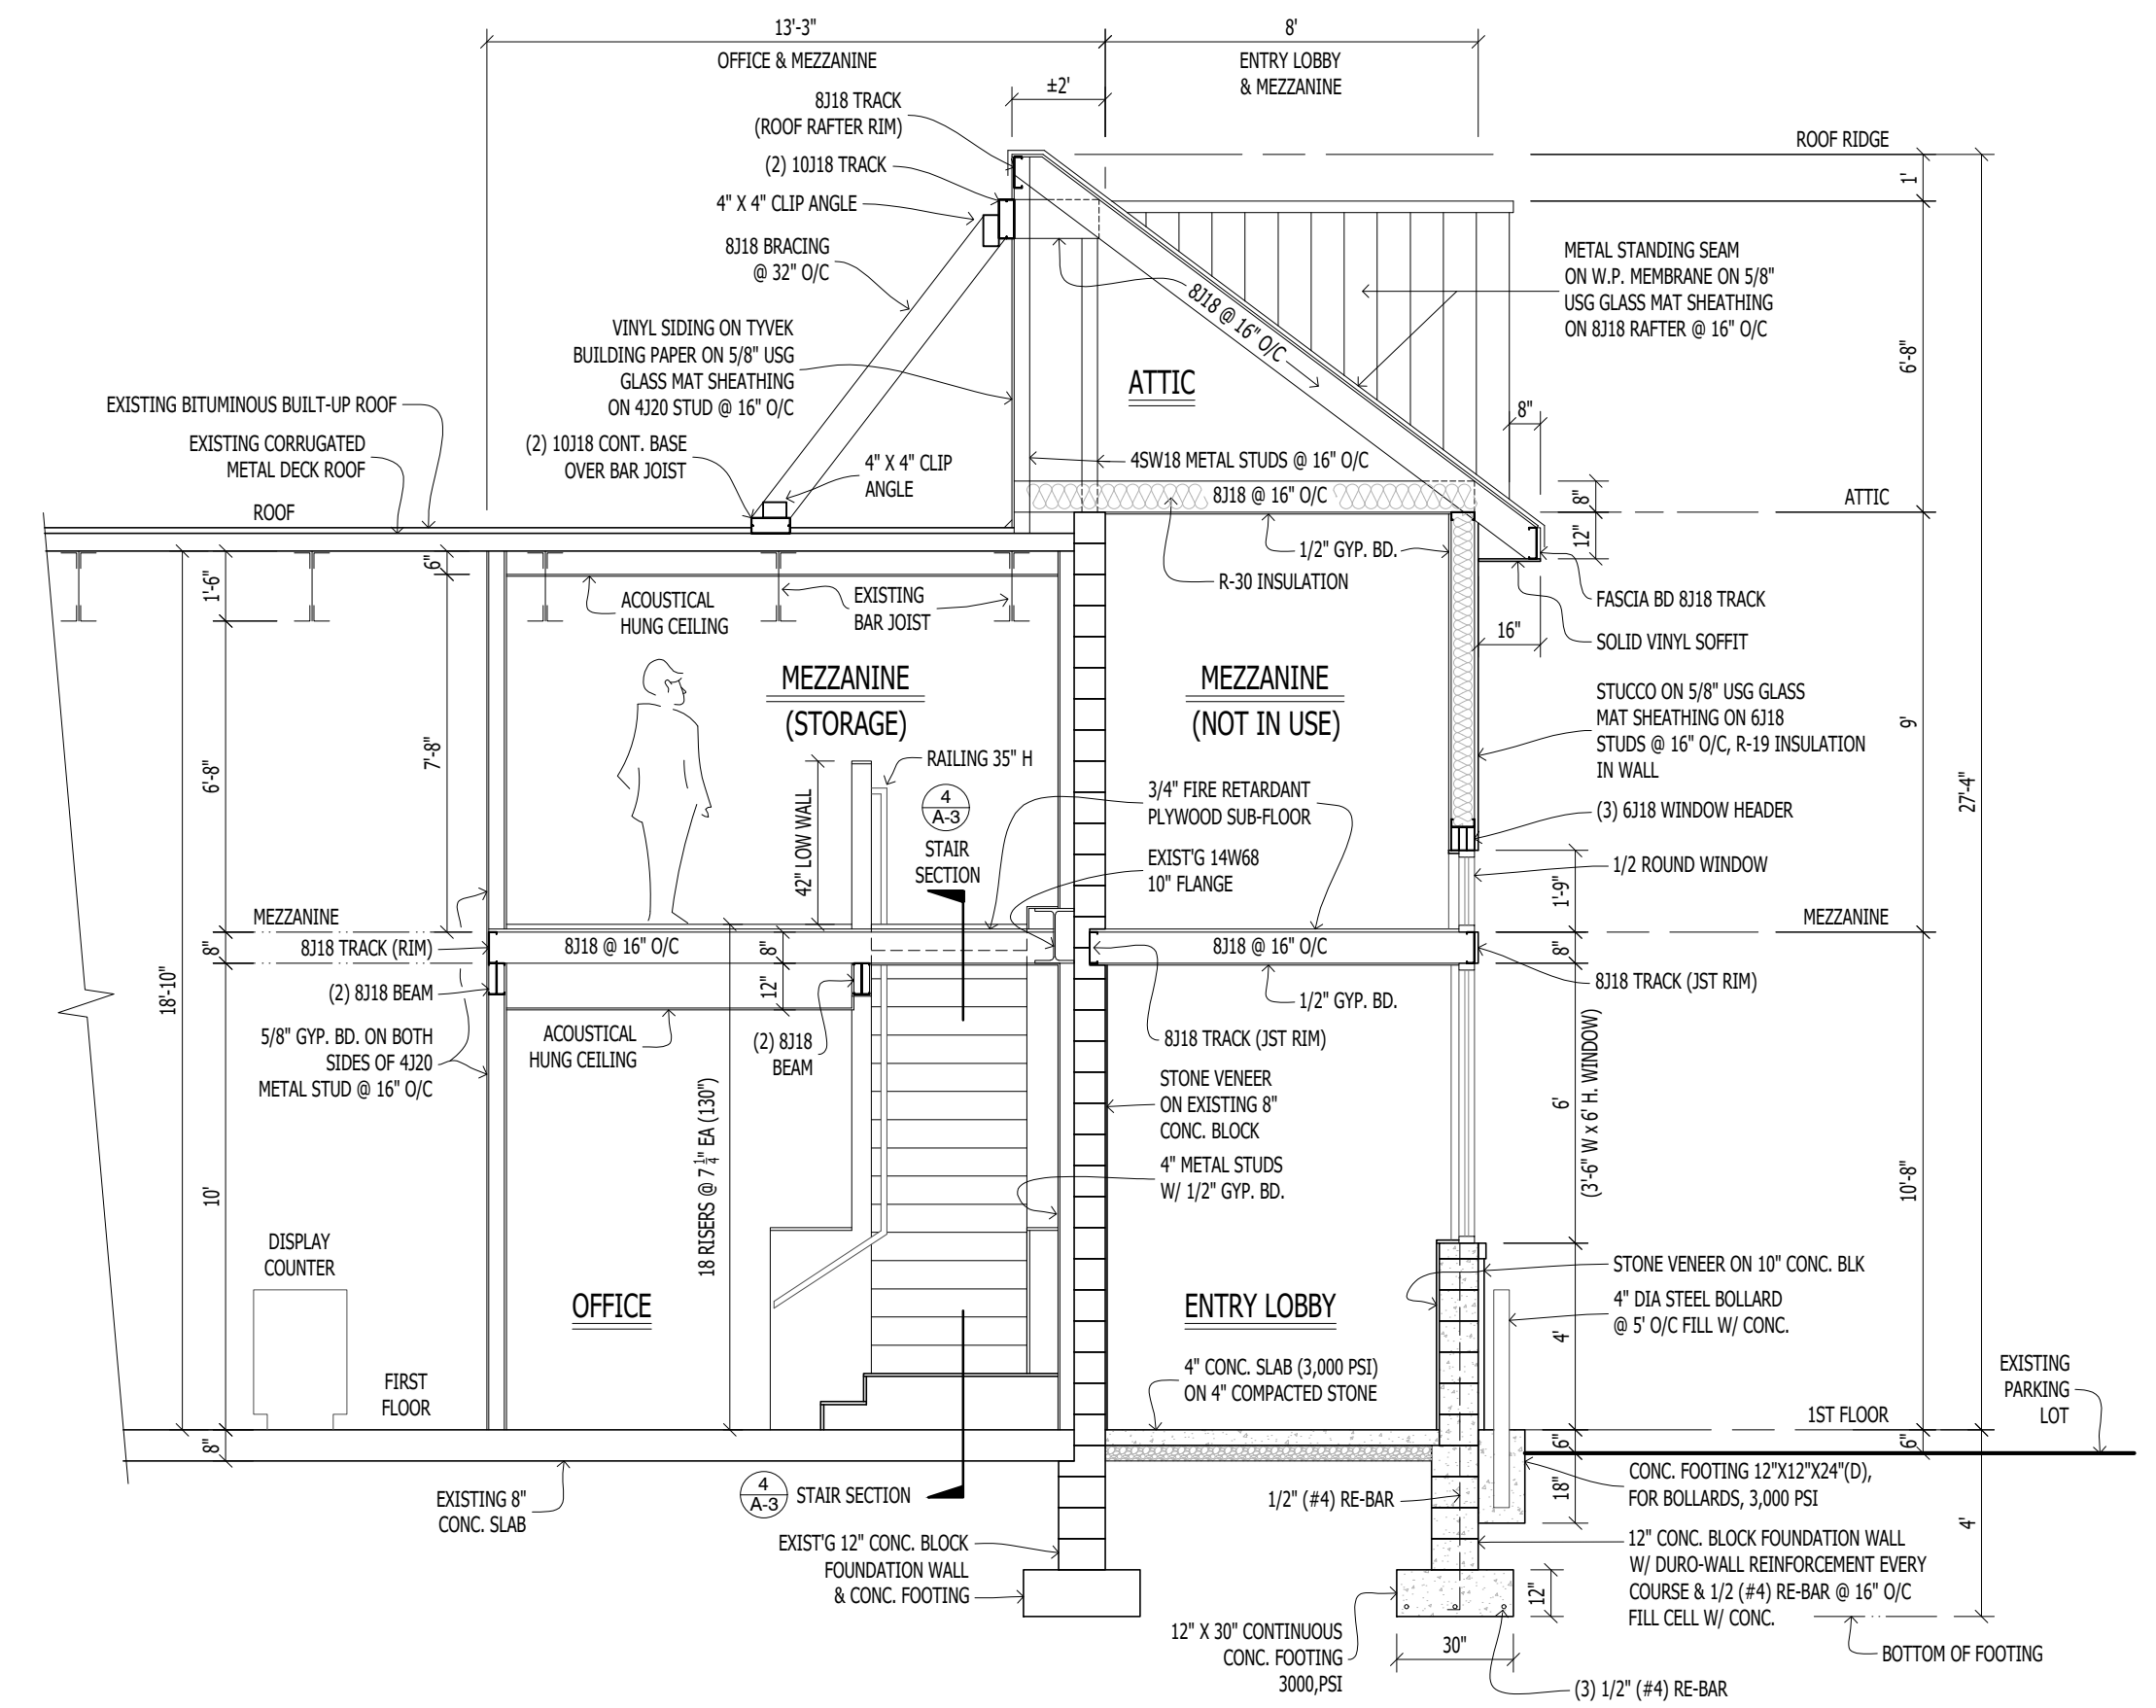


1 SECTION @ ENTRY LOBBY & OFFICE 1/4" = 1'-0"

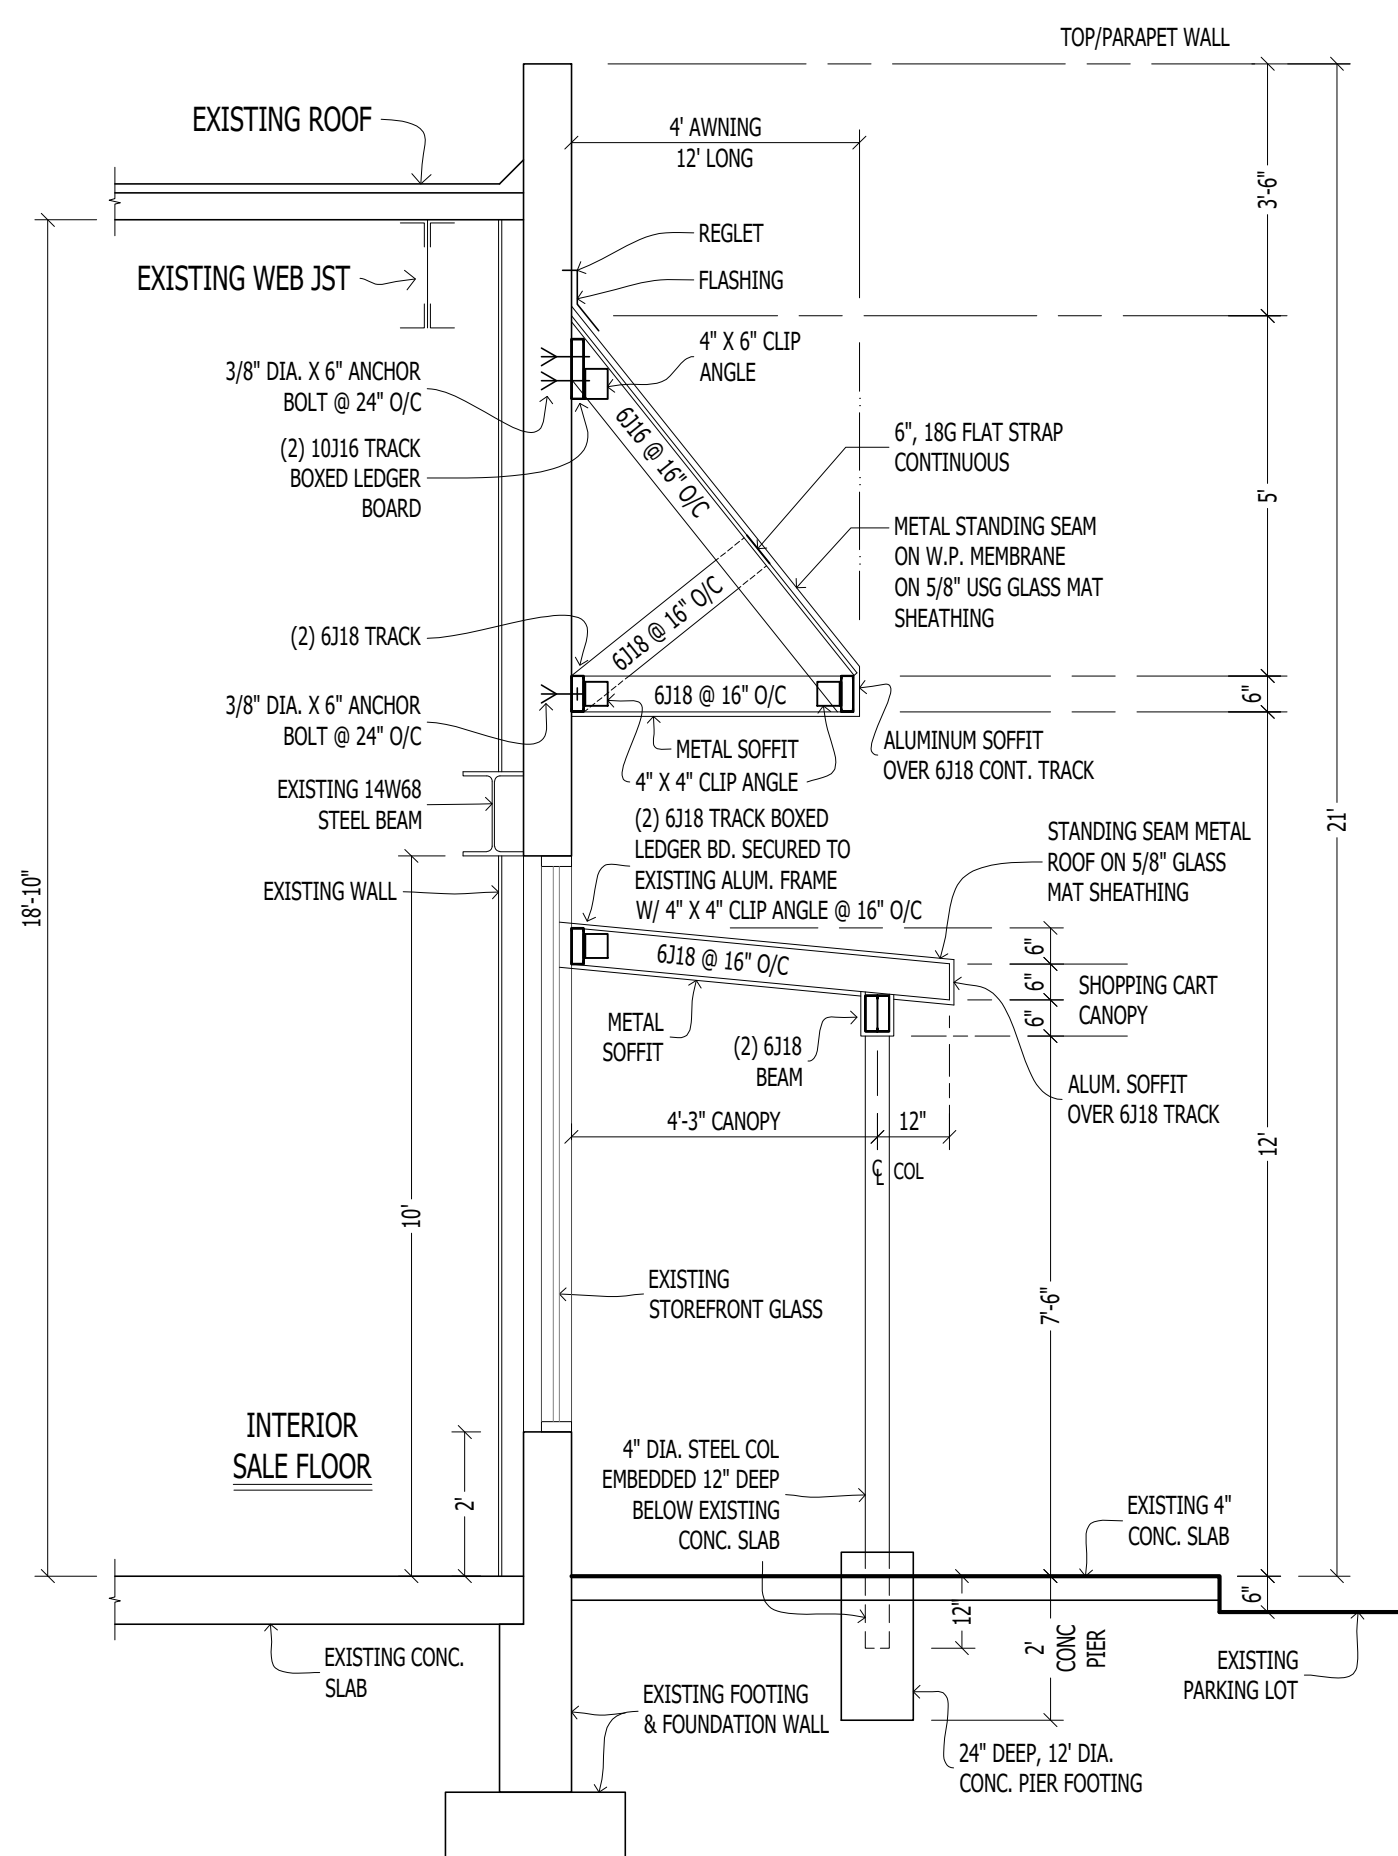

6 SECTION @ AWNING & SHOPPING CART CANOPY 3/8" = 1'-0"

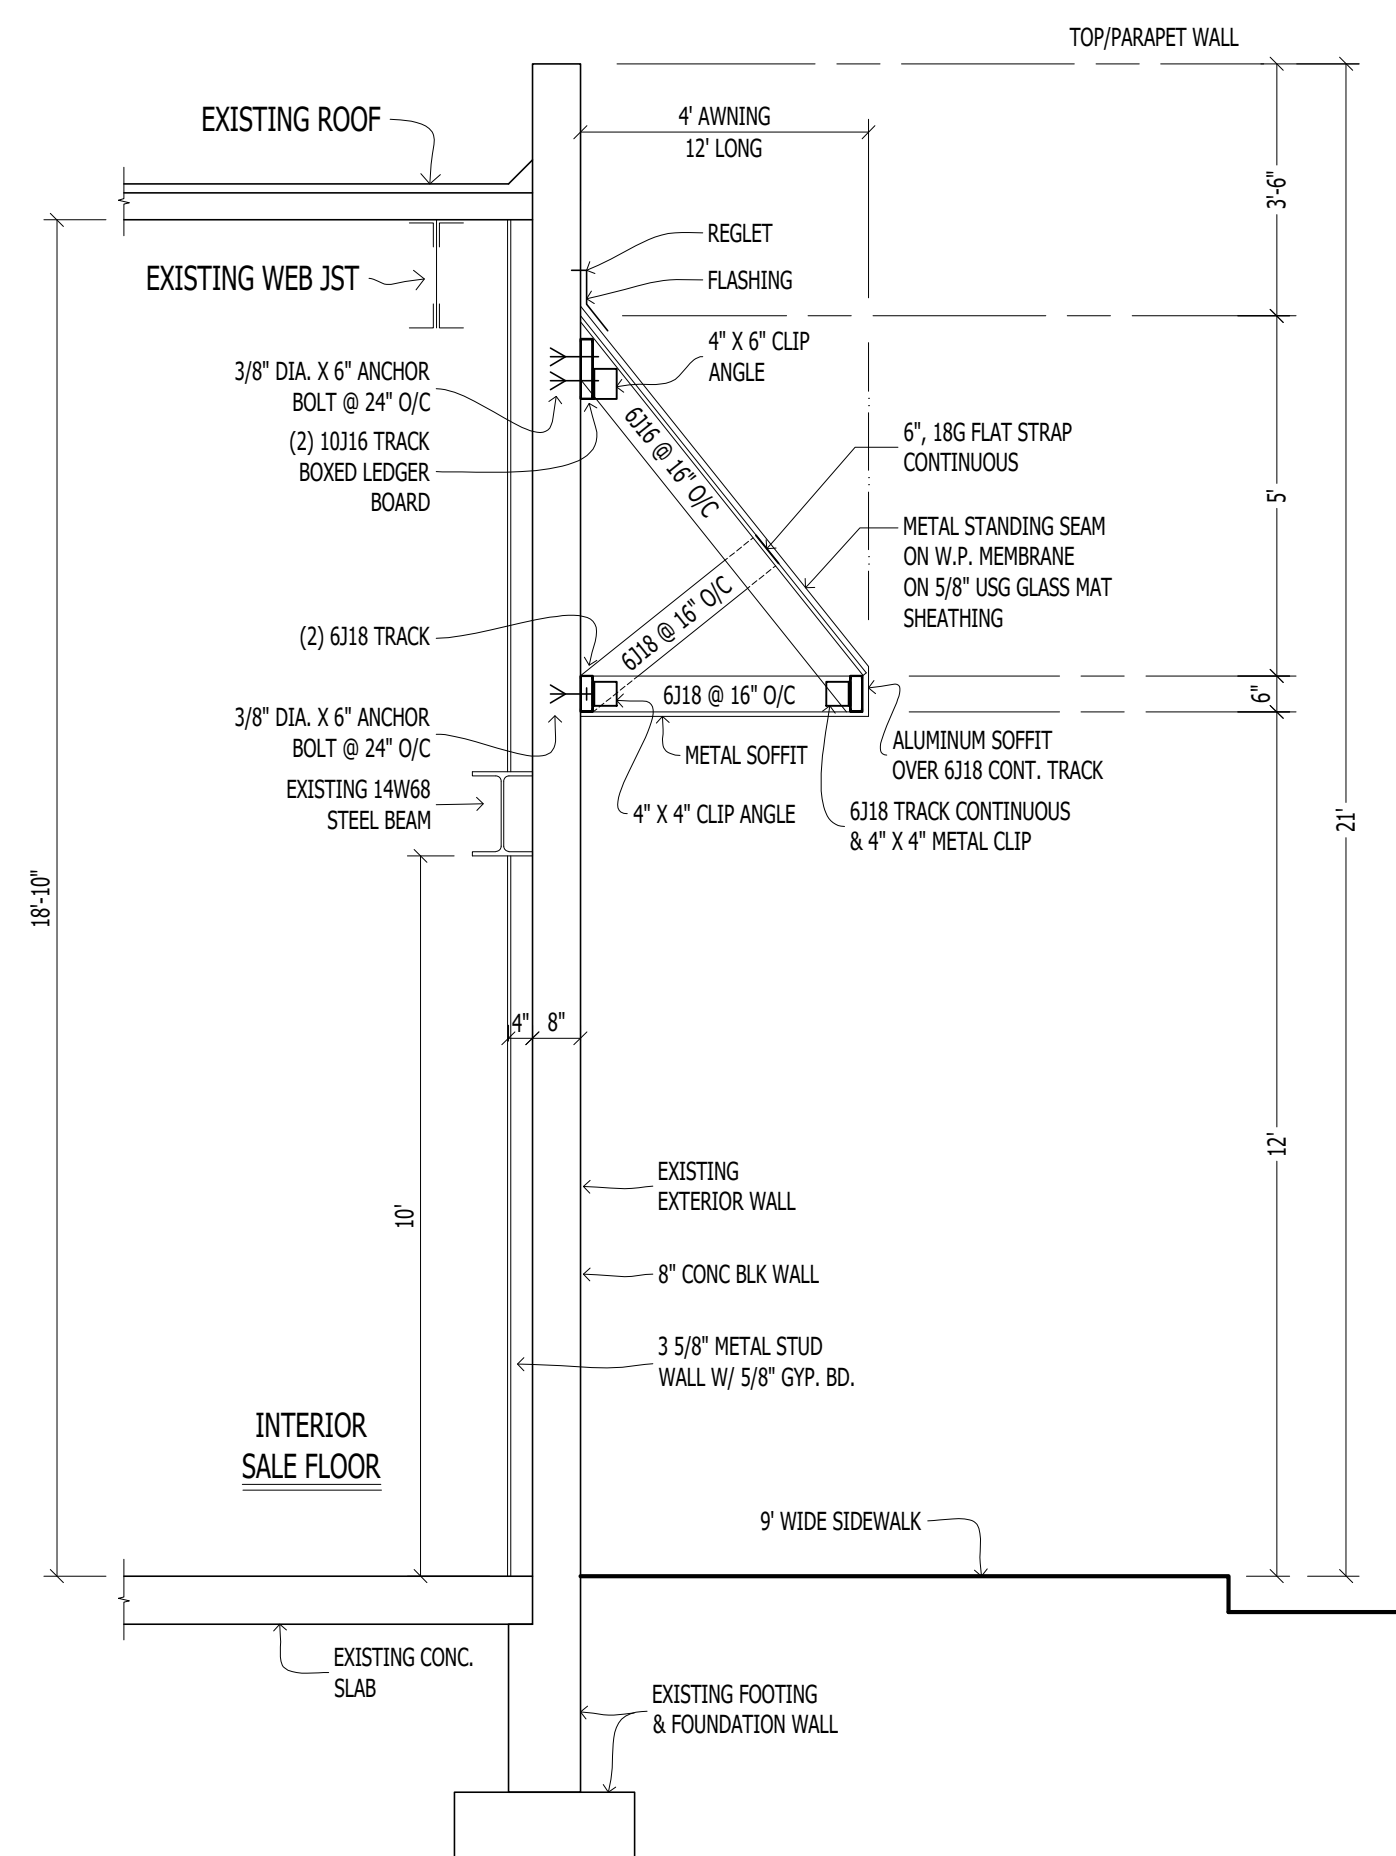

5 SECTION @ AWNING 3/8" = 1'-0"

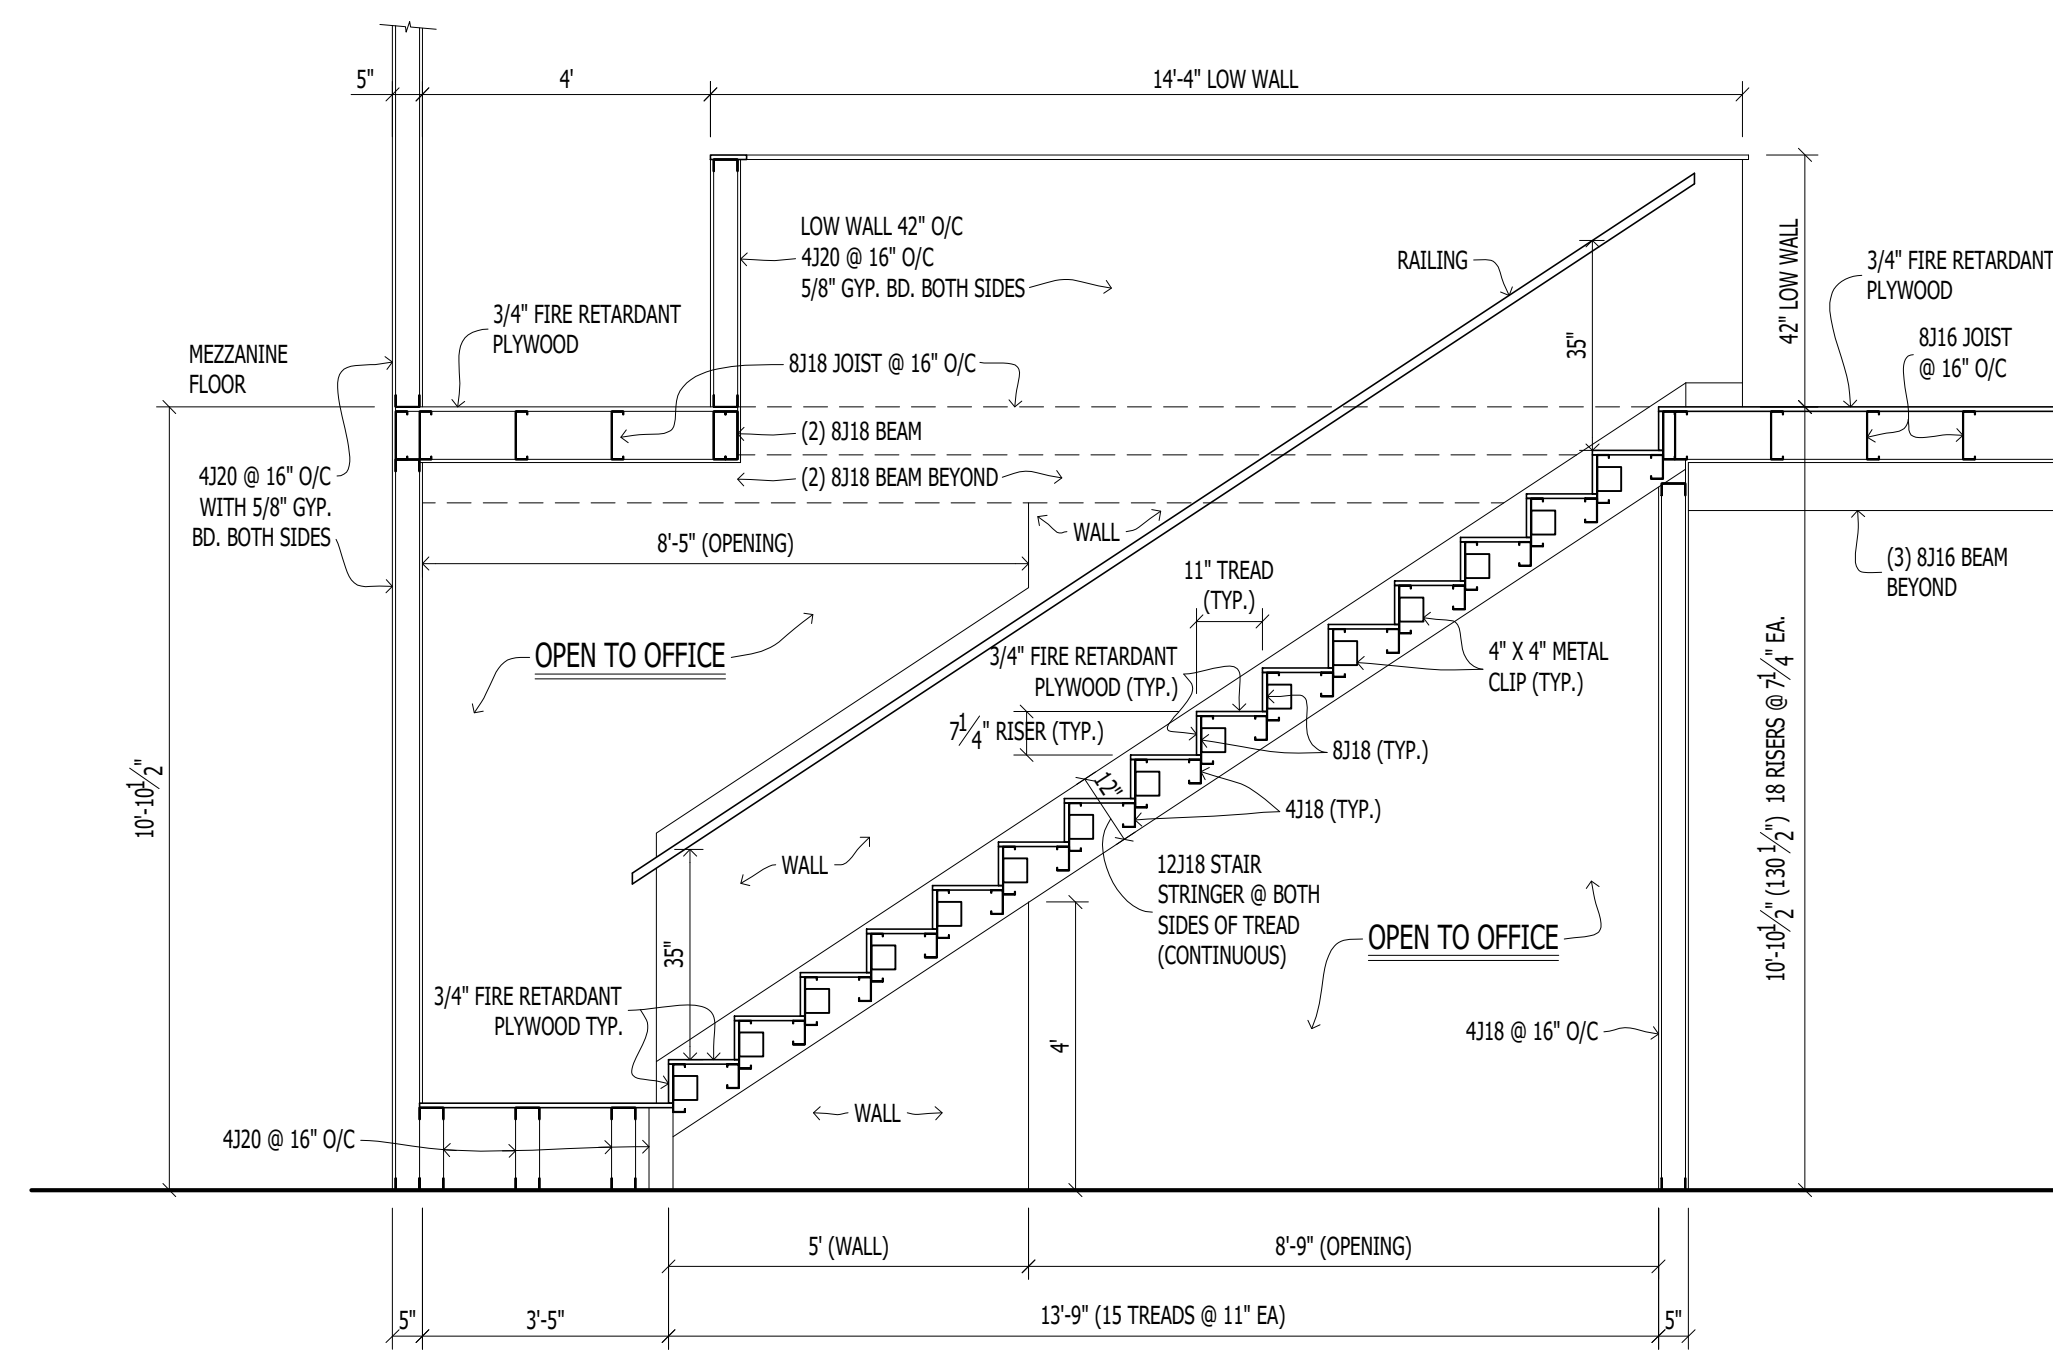

4 SECTION @ STAIR 3/8" = 1'-0"

**PROPOSED ENTRY FOYER/OFFICE/MEZZANINE
@ ASIAN FOOD MARKET**
1019 ROUTE 22 WEST, NORTH PLAINFIELD, NJ 07060
Lot 6.01 Block 159.00

CHRIS HAO, ARCHITECT
9 PARIS AVE. EDISON, NJ 08820
(732) 319-0742 Email: ch.katan@gmail.com

BUILDING SECTIONS

Date: 07/10/2020

NJ LIC# 11417

A-3