


Note: Windows to be Andersen 400 Series Woodwright Series double-hung, Full divided lite with oil rubbed broze hardware, see attached cut sheets, typ.

1 SYCAMORE ELEVATION
SCALE: 1/8" = 1'-0"

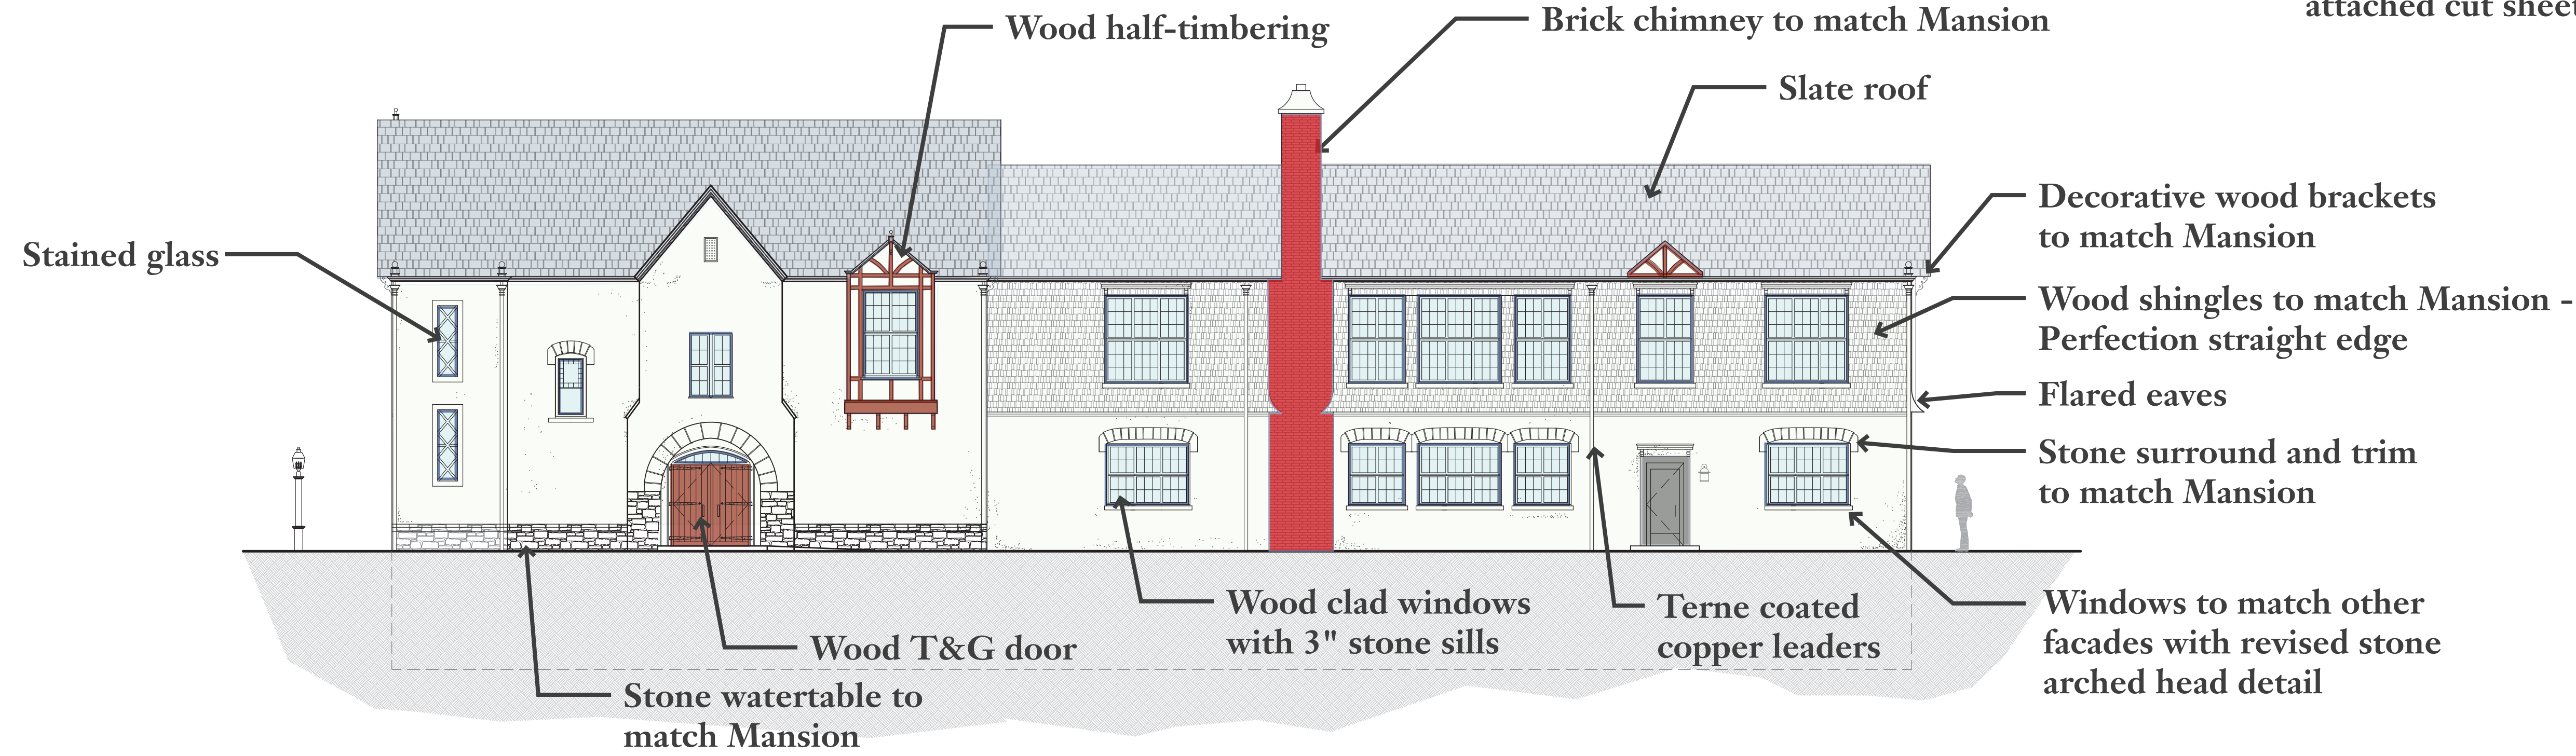

Note: Doors to be Andersen Tudor pattern book series with custom hardware, see attached cut sheets, typ.

2 LINDEN ELEVATION
SCALE: 1/8" = 1'-0"

© Copyright 2022 Barton Ross & Partners, LLC Architects, All Rights Reserved.



Barton Ross & Partners, LLC Architects
184 S. Livingston Ave., Suite 9-140
Livingston, NJ 07039 (973) 818-4749

FOR SCHEMATIC PURPOSES ONLY - NOT FOR CONSTRUCTION


Yeshiva New Academic Building
Schematic Design

21 Rockview Avenue
North Plainfield, Somerset Co., New Jersey

ARCHITECTURAL ELEVATIONS


1.03

February 3, 2022 - Revised

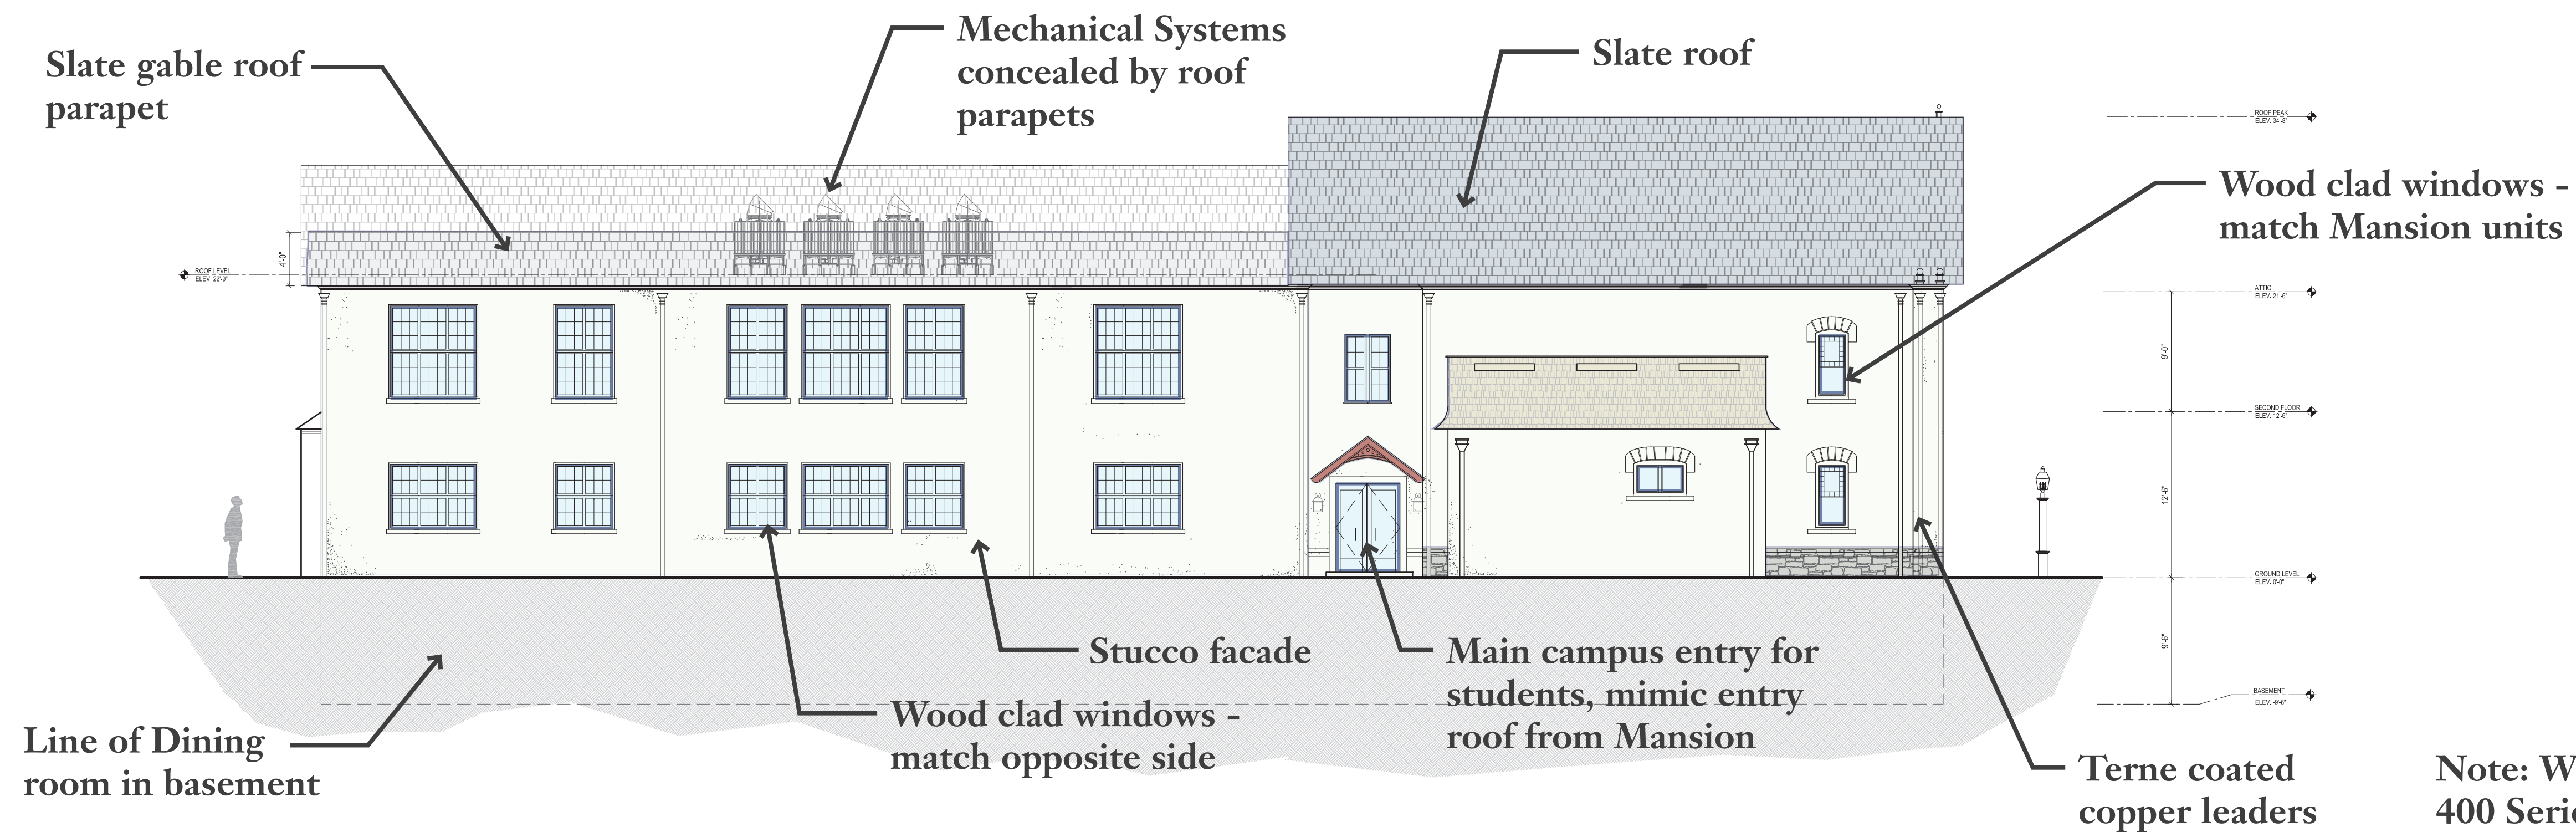

1 CAMPUS ELEVATION
SCALE: 1/8" = 1'-0"

Note: Windows to be Andersen 400 Series Woodwright Series double-hung, Full divided lite with oil rubbed broze hardware, see attached cut sheets, typ.

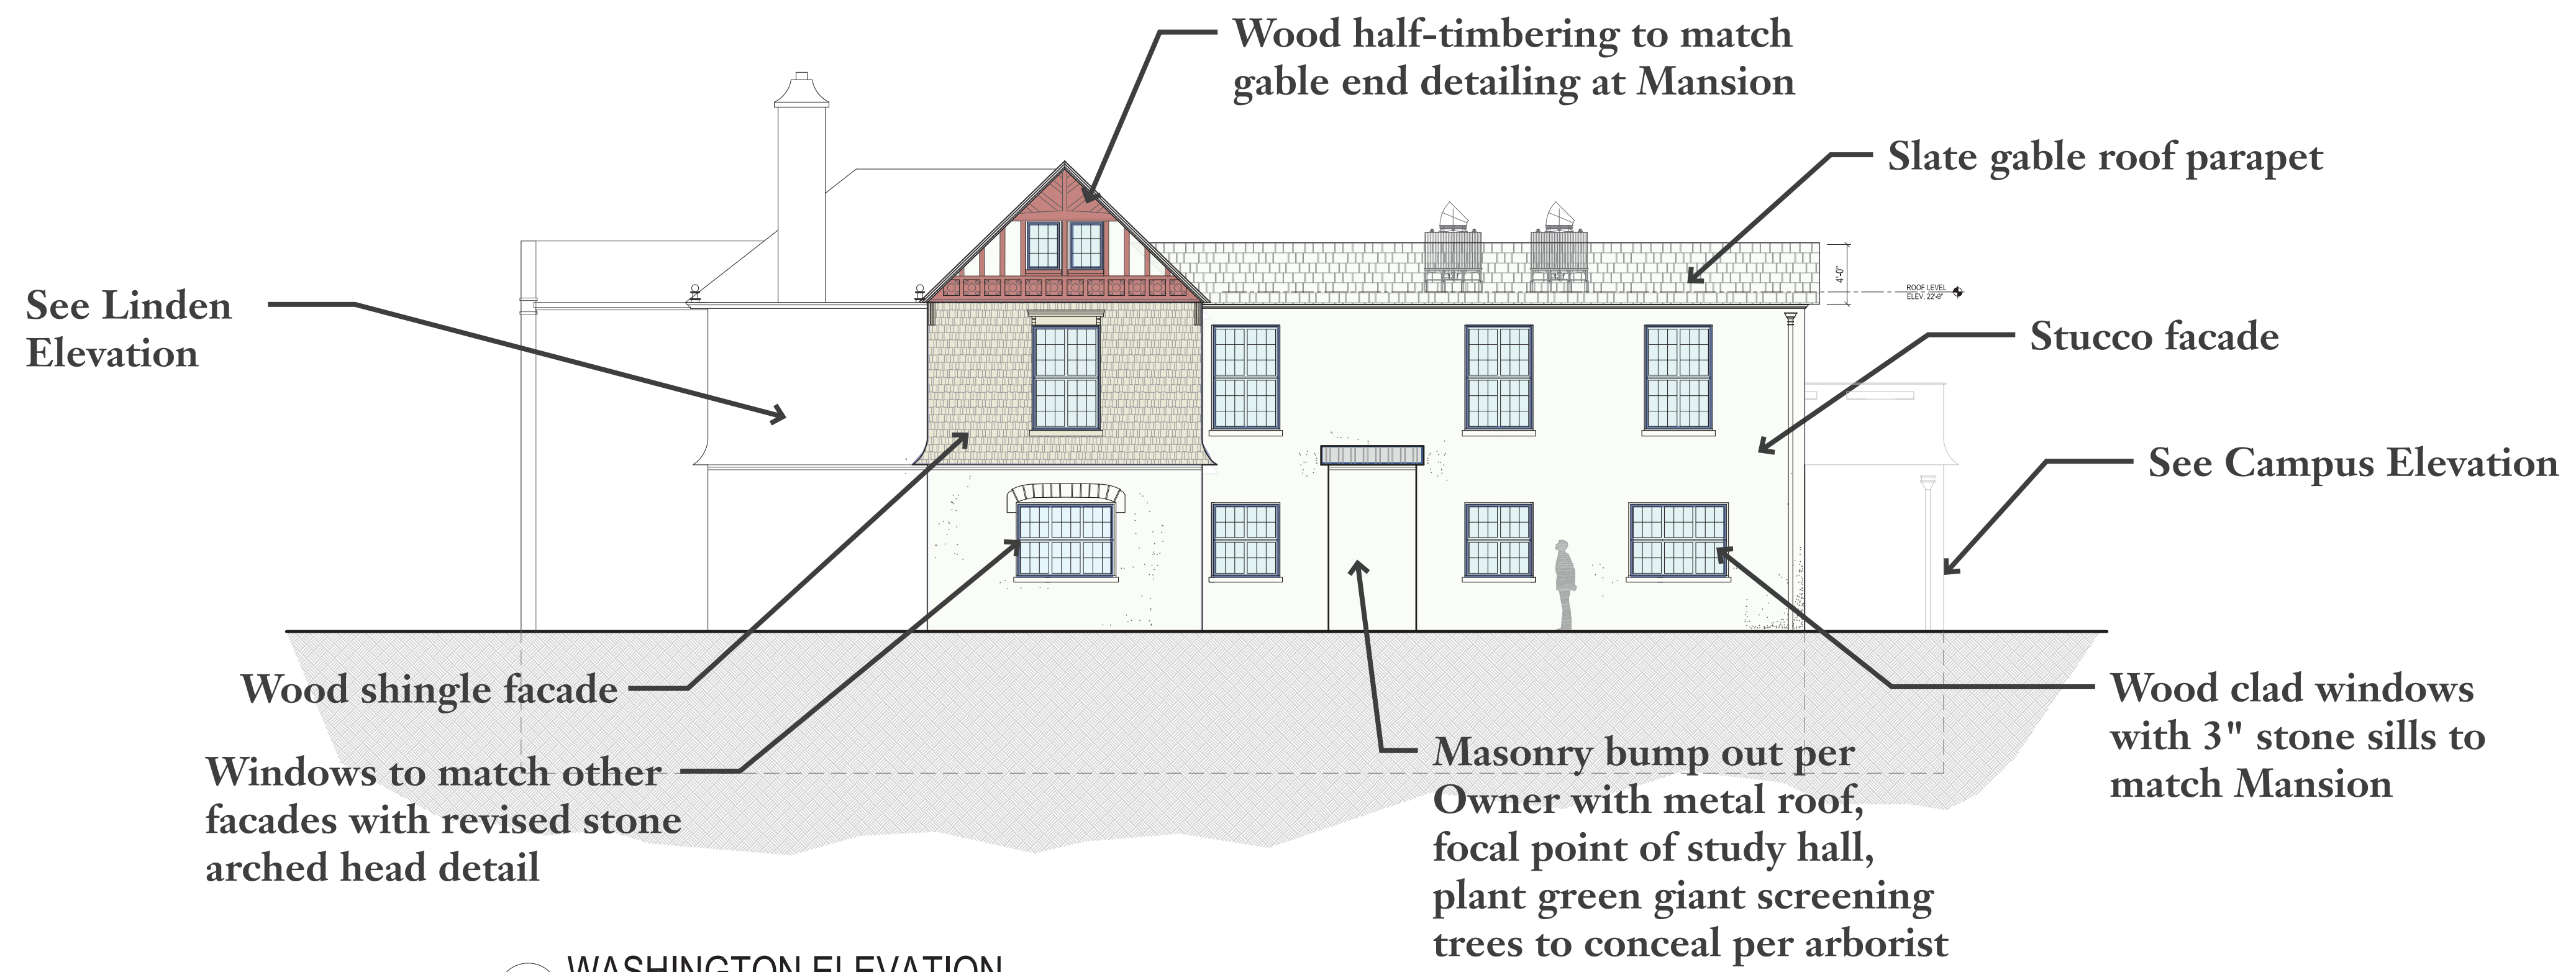

2 WASHINGTON ELEVATION
SCALE: 1/8" = 1'-0"

© Copyright 2022 Barton Ross & Partners, LLC Architects, All Rights Reserved.



Barton Ross & Partners, LLC Architects
184 S. Livingston Ave., Suite 9-140
Livingston, NJ 07039 (973) 818-4749

FOR SCHEMATIC PURPOSES ONLY - NOT FOR CONSTRUCTION

Yeshiva New Academic Building
Schematic Design

21 Rockview Avenue
North Plainfield, Somerset Co., New Jersey

ARCHITECTURAL ELEVATIONS

1.04

February 3, 2022 - Revised